

GENERAL NOTES

DO NOT SCALE FROM DRAWINGS. WORK TO FIGURED DIMENSIONS ONLY. ARCHITECT TO BE NOTIFIED OF ANY DISCREPANCIES.
 THIS DRAWING TO BE READ IN CONJUNCTION WITH ALL ARCHITECT'S DRAWINGS, SPECIFICATIONS CONSULTANT'S DESIGN TEAM DRAWINGS AND SPECIFICATIONS.


NOTES ON FINISHES:

- ROOF: TO BE FINISHED IN CONCRETE ROOF TILES IN SELECTED COLOUR.
- WALLS: SELECTED CLAY BRICKWORK WHERE INDICATED OTHERWISE PAINTED SAND / CEMENT RENDER OR SELF COLOURED RENDER. EXPRESSED BANDS AROUND EXTERNAL OPENS/ EXPRESSED LINTOLS OVER EXTERNAL OPES WHERE INDICATED TO BE RENDER
- JOINERY: ALL WINDOWS AND DOORS, FRAMES AND LEAVES, TO BE uPVC. OBSCURE GLAZING WHERE INDICATED TO SENSITIVE WINDOWS.
- RAINWATER GOODS: GUTTERS, DOWNPIPES, AND FIXINGS TO BE uPVC OR TO SELECTED COLOUR TO MATCH ROOF COLOUR

MATERIALS:

1. BUFF BRICK
2. RENDER
3. uPVC WINDOWS/DOORS TO SELECTED RAL
4. CONCRETE RIDGE

ROOF PLAN

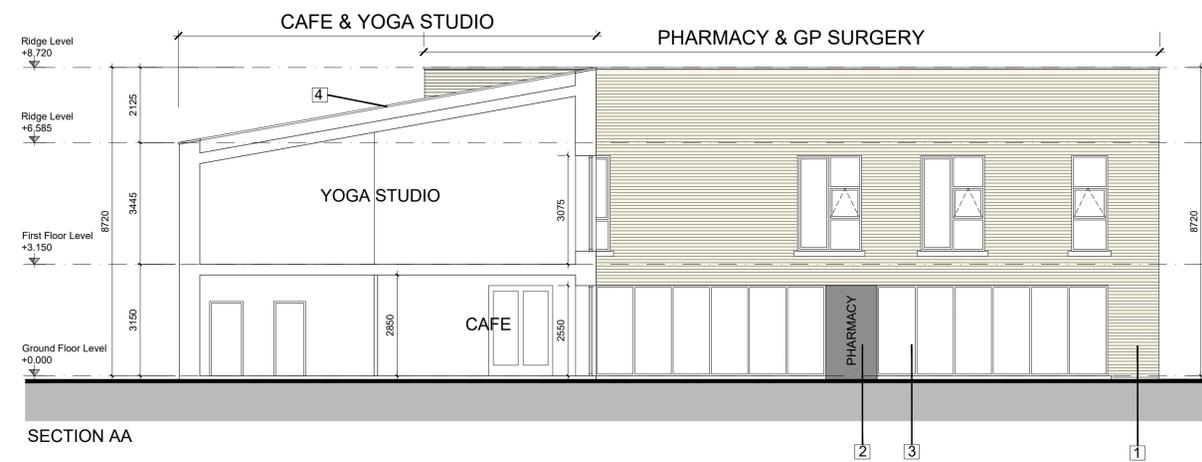

REV	DATE	DESCRIPTION	ISSUED BY

PLANNING

CLIENT: Birchwell Developments Ltd
 PROJECT TITLE: Broomfield LRD
 DRAWING TITLE: Proposed GP, Café, Pharmacy & Yoga Studio Sheet 3
 DRN BY: MH | CHK BY: OK | SCALE: 1:100@A1 | DATE: FEB '26 | REVISION: - | JOB NO: 18034.4
 DRAWING NUMBER: BBR-1-LZZ-DR-MCORM-AR-1012 | STATUS CODE: P3

MCORM No.1 Grantham Street, Dublin 8
 D08 A49Y Tel: +353 (0)1 478 8700
 Block 6, Central Business Park
 Tullamore, County Offaly, R35 F6F8
 Tel: +353 (0)7 532 3867
 E: arch@mcorm.com W: mcorm.com
 ARCHITECTURE AND URBAN DESIGN
 Figured dimensions only to be used. This drawing is copyright of MCORM Ltd. All information is shared as per approved use in accordance with I.S. EN 15650-2: 2018. If Status Code above is empty, this information has been shared as Status Code S0 - Work in Progress (WIP) / Draft.

PHARMACY	155.8 SQM	CAFE	121.9 SQM	YOGA	152.1 SQM	GP SURGERY	175.8 SQM
----------	-----------	------	-----------	------	-----------	------------	-----------