

GENERAL NOTES

DO NOT SCALE FROM DRAWINGS. WORK TO FIGURED DIMENSIONS ONLY. ARCHITECT TO BE NOTIFIED OF ANY DISCREPANCIES.

THIS DRAWING TO BE READ IN CONJUNCTION WITH ALL ARCHITECT'S DRAWINGS, SPECIFICATIONS CONSULTANT'S DESIGN TEAM DRAWINGS AND SPECIFICATIONS.

GENERAL NOTES


THIS DRAWING TO BE READ IN CONJUNCTION WITH ARCHITECT'S DRAWINGS, CONSULTANT ENGINEER'S DRAWINGS AND SPECIFICATIONS AND LANDSCAPE ARCHITECT'S DRAWINGS AND SPECIFICATIONS.

O.S. Map Ref.: 2995C, 2995D, 3065A, 3065B.
Scale: 1:2500
Reproduced under Licence No. C.YAL50447856
Copyright Ordnance Survey Ireland.

AREA: 25.1ha LANDS IN CONTROL OF THE APPLICANT OUTLINED IN BLUE
NOTE: OVERALL LANDS IN BLUE IN THE CONTROL OF THE APPLICANT AND UNDER CONSTRUCTION. SOME PLOTS / HOUSES HAVE BEEN SOLD / ARE IN SEPARATE OWNERSHIP

AREA: 1578 SQM / 0.158ha APPLICATION SITE BOUNDARY OUTLINED IN RED

SITE NOTICE ● LOCATION OF SITE NOTICES

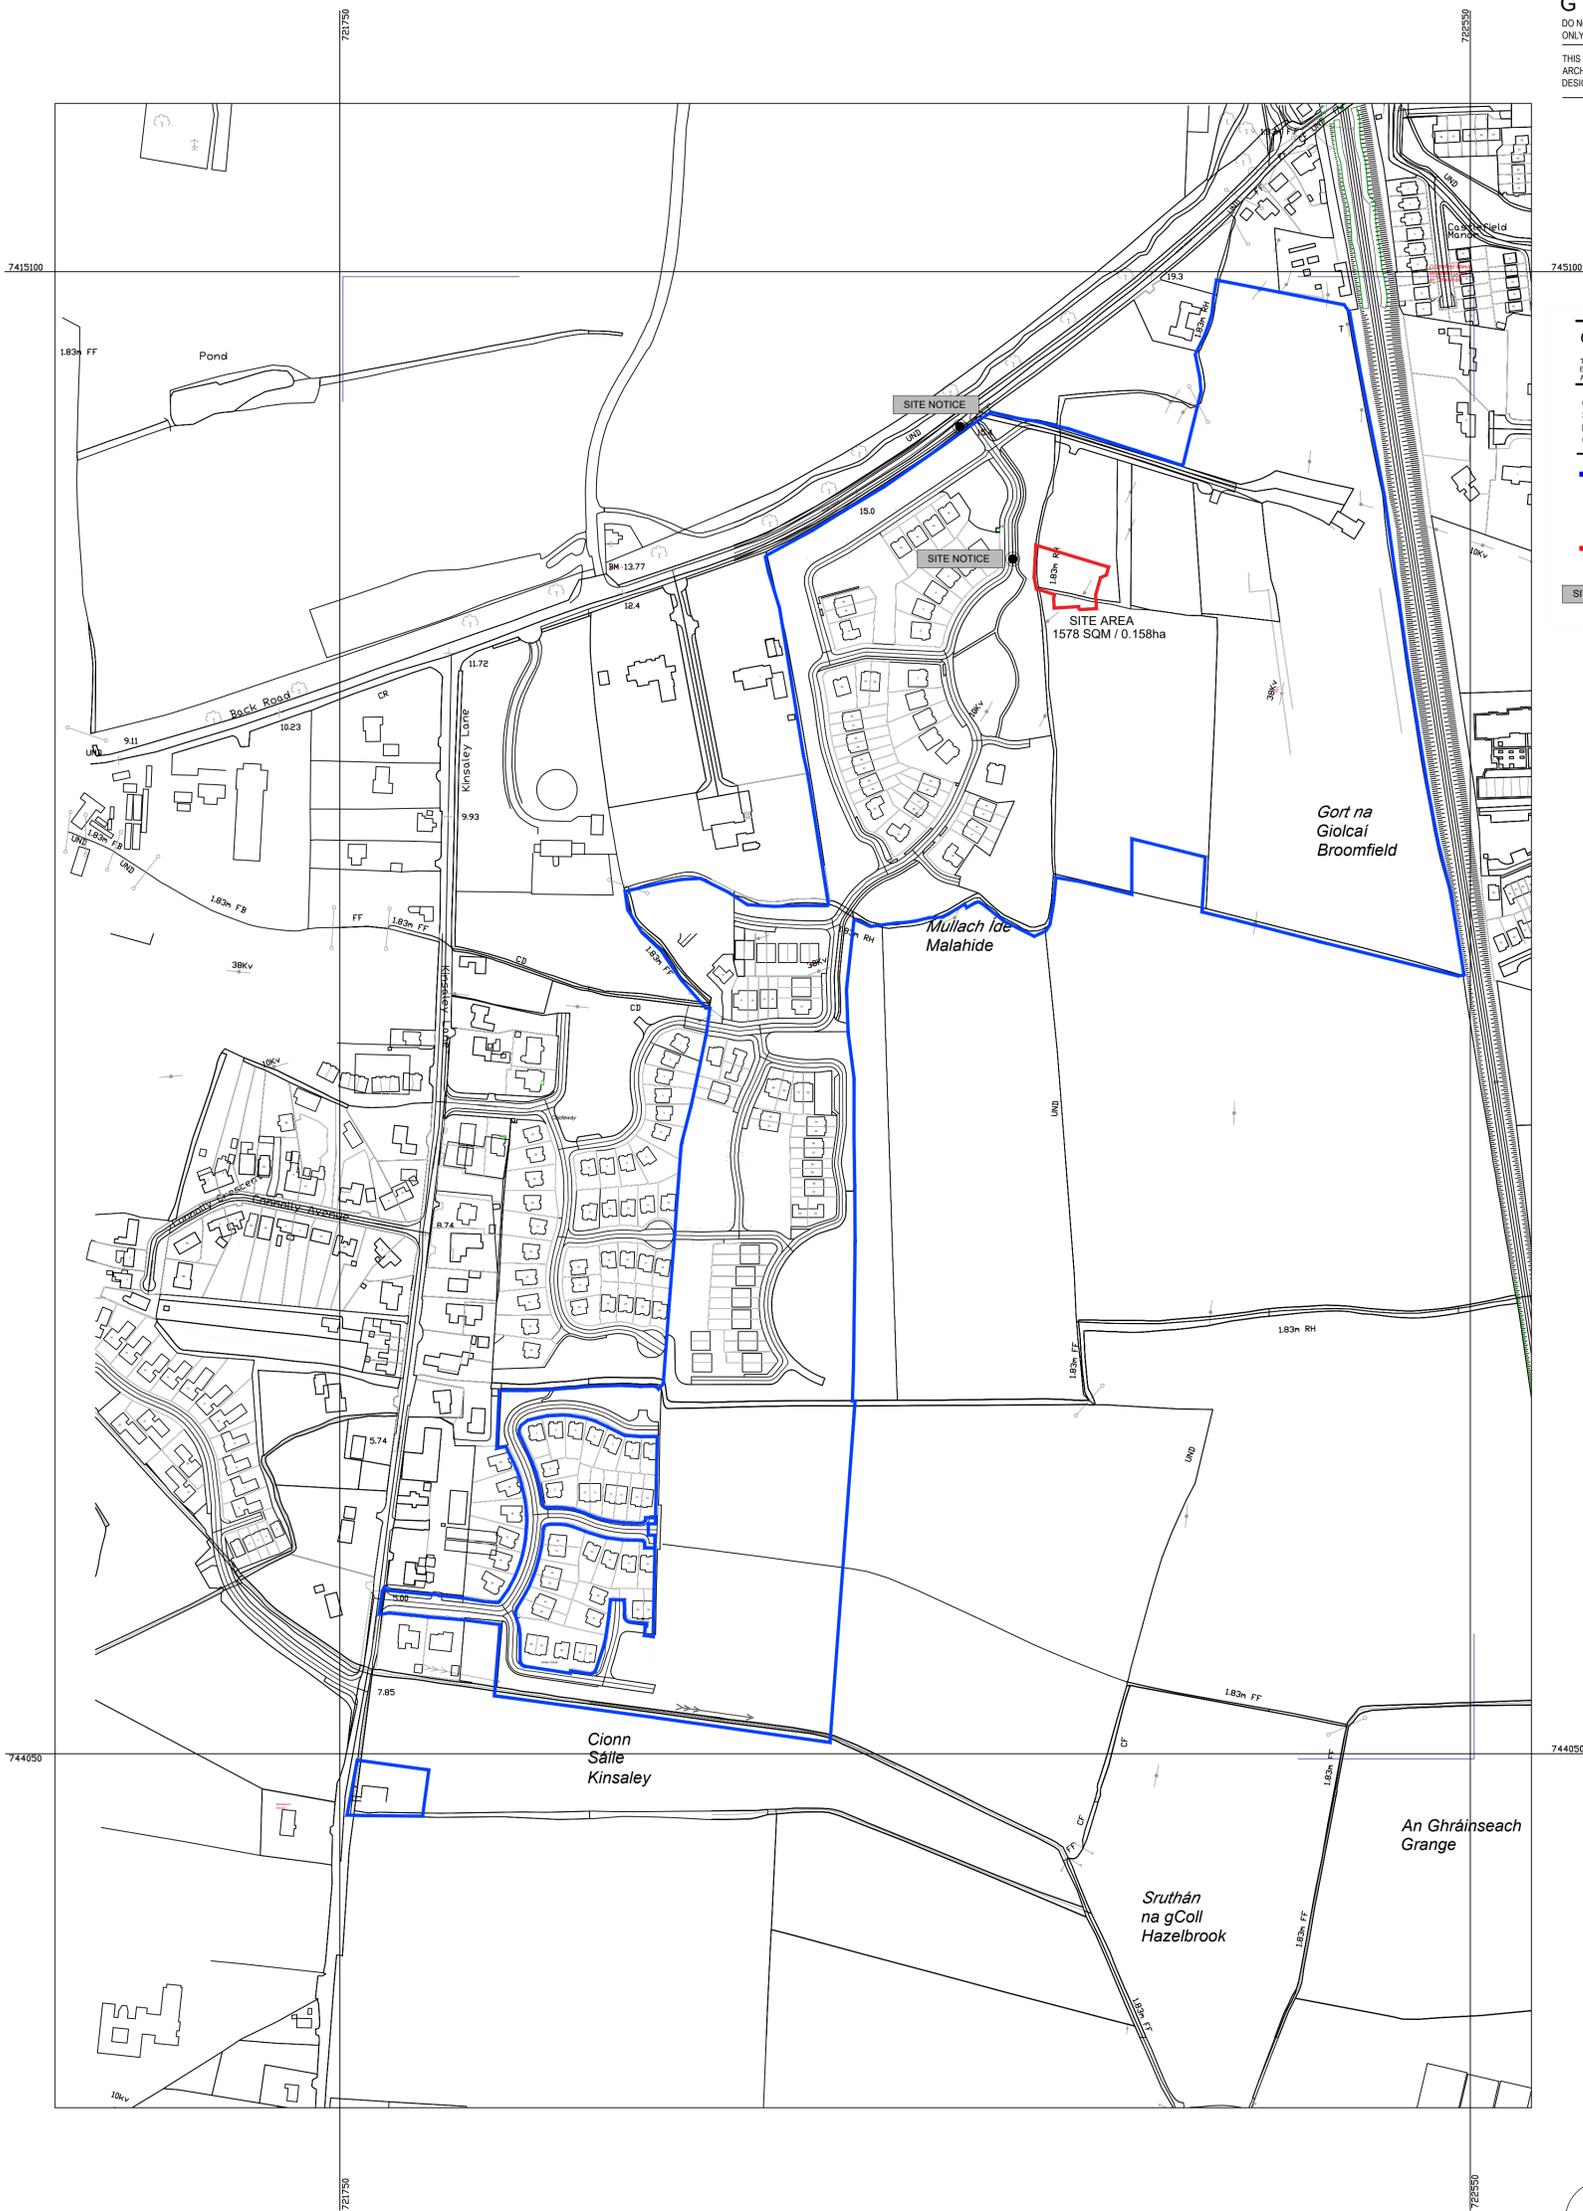

REV	DATE	DESCRIPTION	ISSUED BY

PLANNING

CLIENT: **Birchwell Developments Ltd**

PROJECT TITLE: **Broomfield LRD**

DRAWING TITLE: **SITE LOCATION MAP (1)**

DRN BY: MH | CHK BY: OK | SCALE: 1:2500@A1 | DATE: FEB '26 | REVISION: - | JOB NO: 18034-23

DRAWING NUMBER: **BBR-MCORM-AR-00-DR-P3-ZZ-ZZZ-1001** | STATUS CODE: **P3**

M'CORM ARCHITECTURE AND URBAN DESIGN
No.1 Grantham Street, Dublin 8
D08 A49Y Tel: +353 (0)1 478 8700
Block 6, Central Business Park
Tullamore, County Offaly, R35 F6F8
Tel: +353 (0)71 932 3667
E: arch@mcorm.com W: mcorm.com

Figured dimensions only to be used. This drawing is copyright of M'CORM Ltd. All information is shared as per approved use in accordance with I.S.MA.2021 to I.S. EN ISO 19592:2018. If Status Code above is empty, this information has been shared as Status Code S0 - Work in Progress (WIP) / Draft.