

GENERAL NOTES

DO NOT SCALE FROM DRAWINGS. WORK TO FIGURED DIMENSIONS ONLY. ARCHITECT TO BE NOTIFIED OF ANY DISCREPANCIES.

THIS DRAWING TO BE READ IN CONJUNCTION WITH ALL ARCHITECTS DRAWINGS, SPECIFICATIONS CONSULTANT'S DESIGN TEAM DRAWINGS AND SPECIFICATIONS.

KEY PLAN



LEGEND


- - - - - SITE BOUNDARY LINE OF THIS PLANNING APPLICATION
- PROPOSED FINISHED FLOOR LEVEL
- PROPOSED SPOT LEVEL
- PROPOSED RIDGE LEVEL



01 PREVIOUSLY APPROVED CONTEXTUAL ELEVATION A-A
SCALE 1:200



01 PREVIOUSLY APPROVED CONTEXTUAL ELEVATION A-A
SCALE 1:500

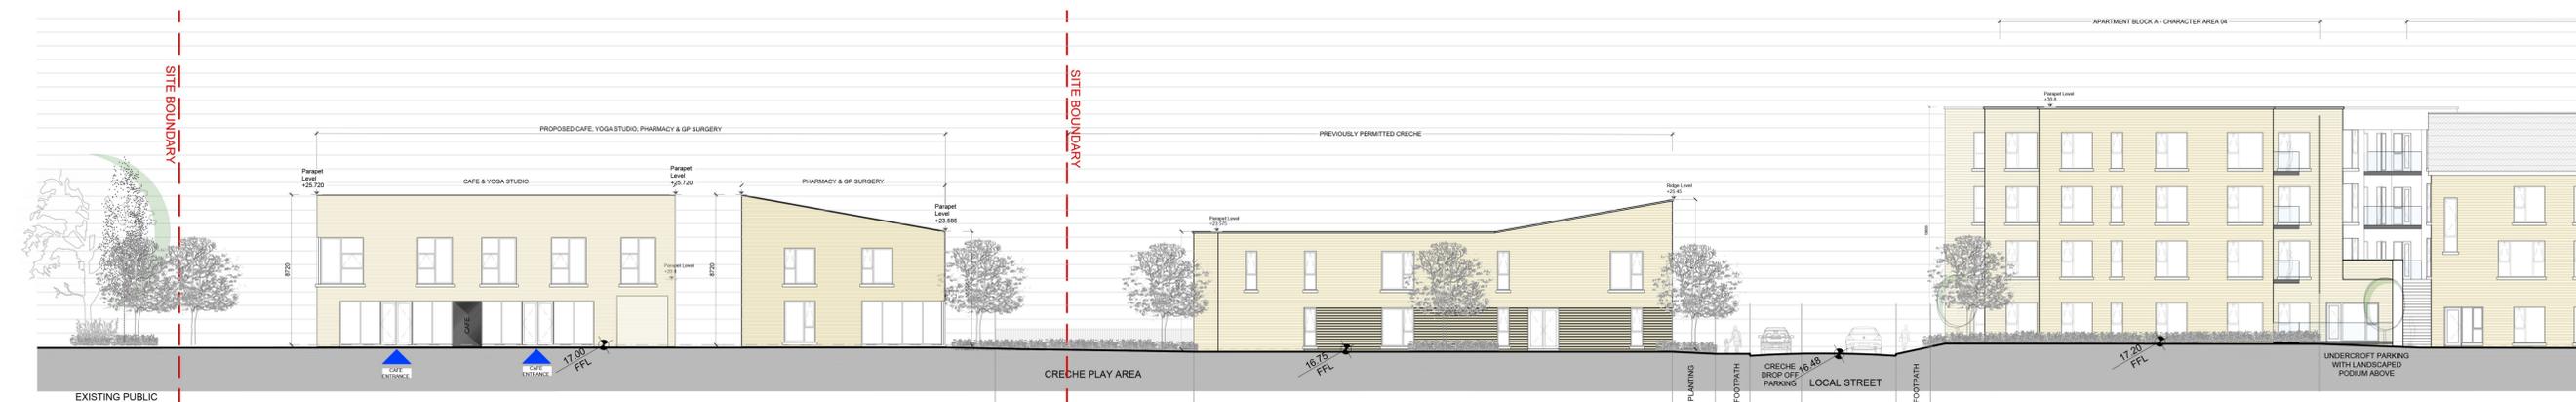

01 PROPOSED CONTEXTUAL ELEVATION A-A
SCALE 1:200



01 PROPOSED CONTEXTUAL ELEVATION A-A
SCALE 1:500

REV	DATE	DESCRIPTION	ISSUED BY
REVISIONS			

PLANNING

CLIENT:
Birchwell Developments Ltd

PROJECT TITLE:
Broomfield LRD

DRAWING TITLE:
**PREVIOUSLY APPROVED & PROPOSED
CONTEXT ELEVATION A-A**

DRN BY: MH | CHK BY: OK | SCALE: As Indicated | DATE: FEB '26 | REVISION: | JOB NO: 18034-23

DRAWING NUMBER: BBR-MCORM-AR-00-DR-P3-ZZZ-1005 | STATUS CODE: P3

MCORM No.1 Grantham Street, Dublin 8
D08 A49Y Tel: +353 (01) 478 8700
Block 6, Central Business Park
Tullamore, County Offaly, R35 F6F8
Tel: +353 (057) 932 3867
E: arch@mcorm.com W: mcorm.com

ARCHITECTURE AND URBAN DESIGN
Figured dimensions only to be used. This drawing is copyright of MCORM Ltd. All information is shared as per approved use in accordance with I.S. NA 2021 to I.S. EN ISO 19650-2: 2018. If 'Status Code' above is empty, this information has been shared as Status Code S0 - Work in Progress (WIP) / Draft.